



DRIVEWAY SECTION B


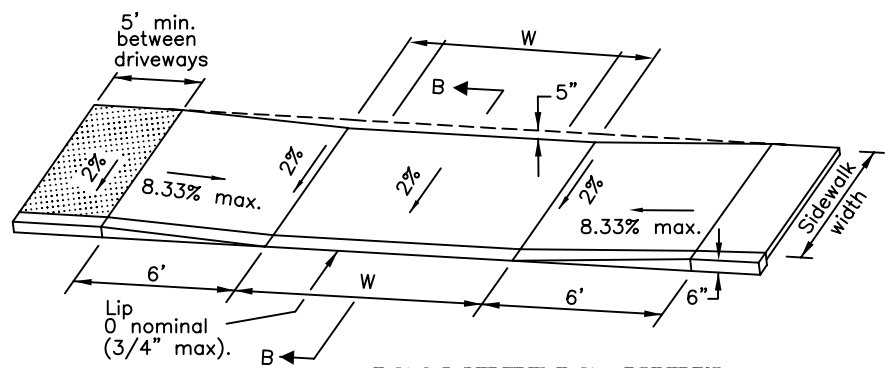


ISOMETRIC VIEW

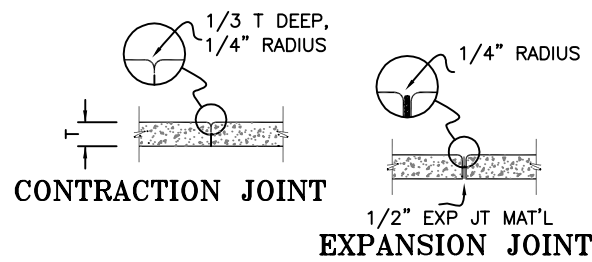

CONTRACTION JOINT


EXPANSION JOINT

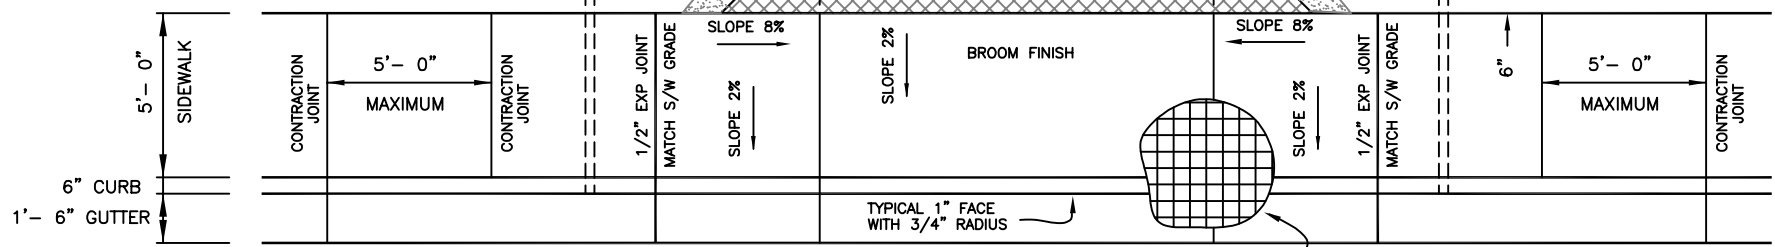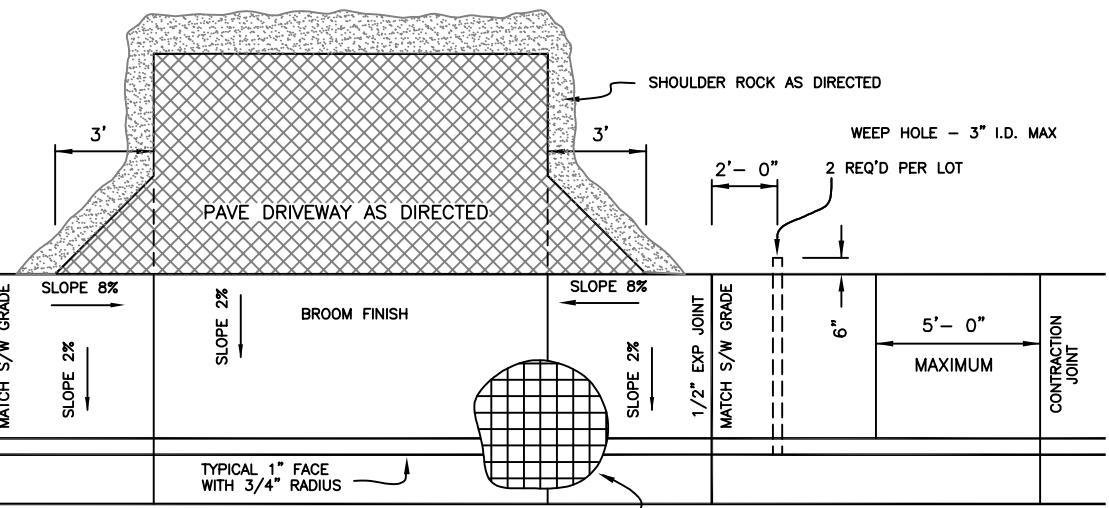

NOTES:

1. ALL CONCRETE SHALL BE CLASS 3300 -3/4".
2. PROVIDE CONTRACTION JOINTS TO MATCH JOINTS IN CURB & GUTTER; 5' MAX SPACING.
3. PROVIDE EXPANSION JOINTS TO MATCH JOINTS IN CURB & GUTTER; 50' MAX SPACING.
4. ALL STEEL REINFORCING TO BE ASTM A615

DRIVEWAYS
 MAX 10% GRADE WITHIN R/W
 MAX 15% GRADE OUTSIDE R/W
 MAX 5% GRADE DIFFERENCE

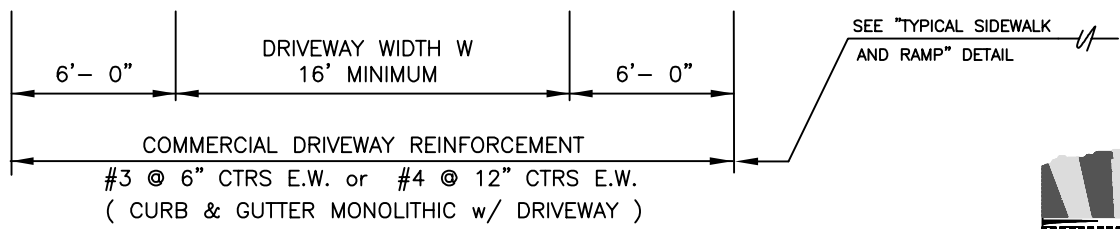

PLAN VIEW

JACKSON COUNTY ROADS
 DALE W. PETRASEK, P.E.
 COUNTY ENGINEER

Date	By	Revision
1/2006	RG	
12/2006	MJ	ISOMETRIC

TYPICAL DRIVEWAY/SIDEWALK
 I:\Engineering\Library\County\English\Driveway.dwg
 SHEET 1 OF 1 SCALE: NO SCALE

