



NOTE: FOR SHAPES, WEIGHTS AND CROSS SECTIONAL DIMENSIONS OF MEMBERS SEE "FENCE POST TABLE 1"


BRACE GUYS (TYP)
4 STRANDS OF
9 GA. WIRE

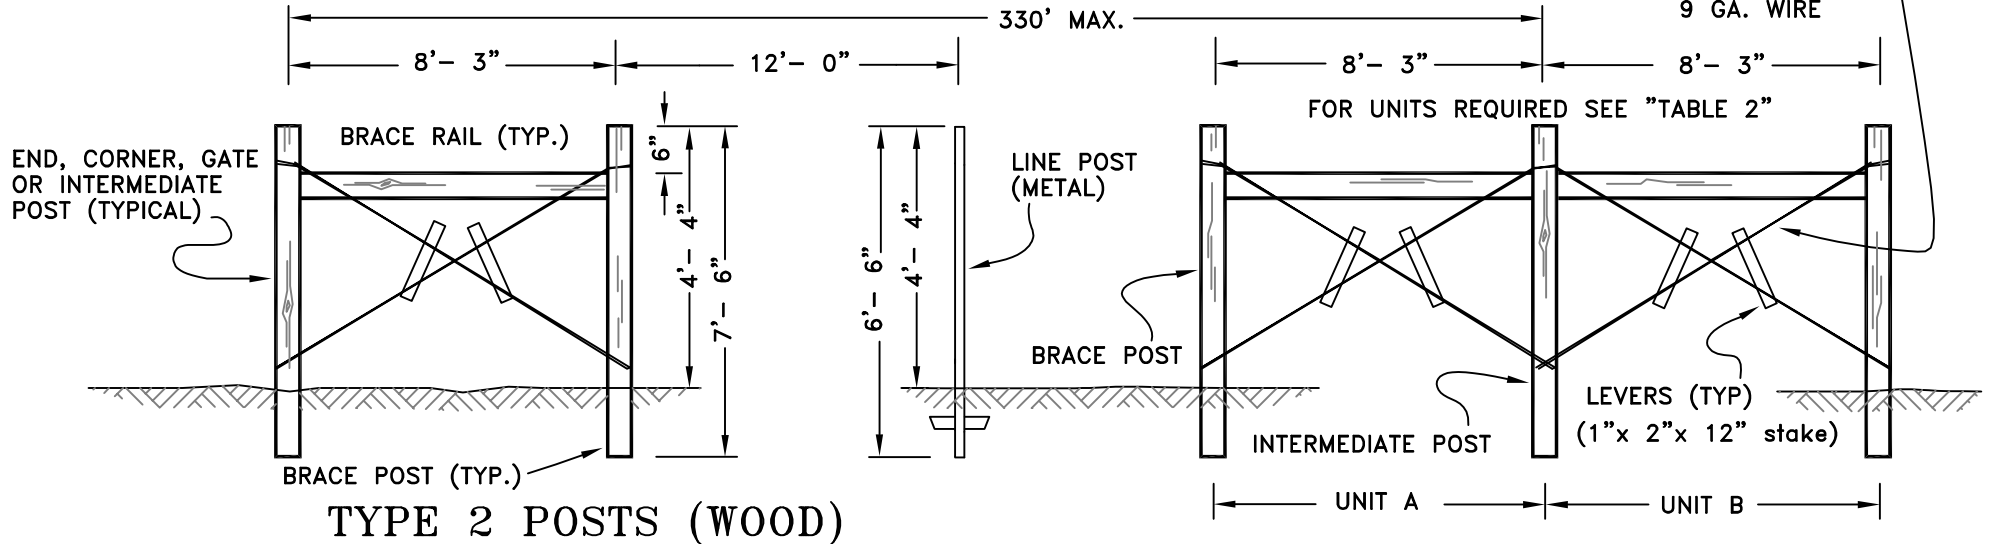

TYPE 2 POSTS (WOOD)

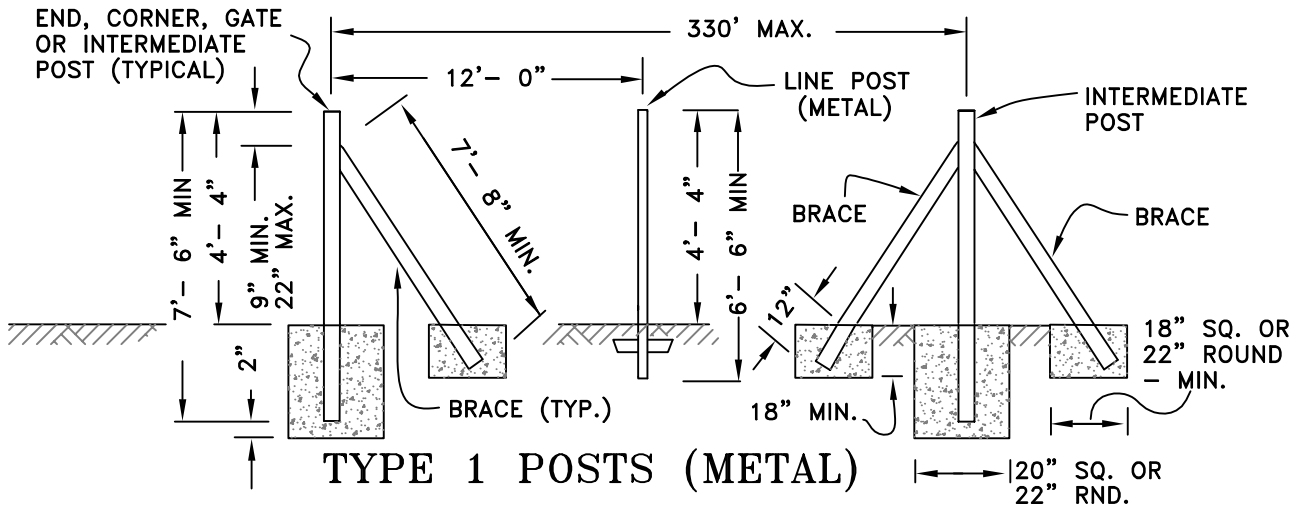

TYPE 1 POSTS (METAL)

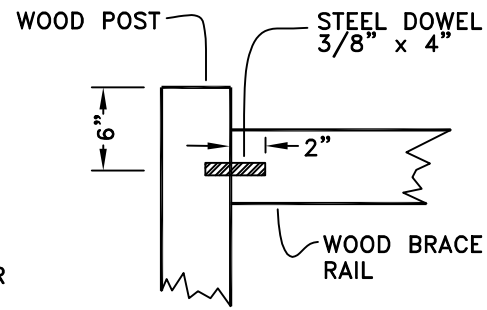

BRACE RAIL CONNECTION
REFER TO "FENCE POST TABLES"

JACKSON COUNTY ROADS
DALE W. PETRASEK, P.E.
COUNTY ENGINEER

Date	By	Revision
1/2002	TMJ	

TYPICAL FENCE POSTS
I:\Engineering\Library\County\English\FencePost.dwg
SHEET 1 OF 1 SCALE: NO SCALE

